
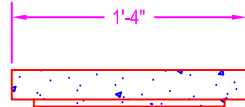
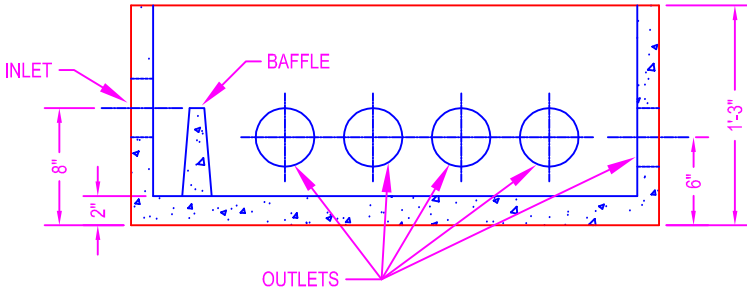
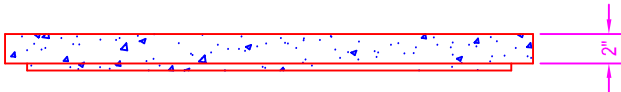


DISTRIBUTION BOX


1-INLET
10-OUTLETS

NOTES:

- ASTM C-478
- CONCRETE: 5000 psi @ 28 days
- REF.: 4x4 12.5 mesh in box
- #3rebar in cover
- PIPE CONNECTS: polylok

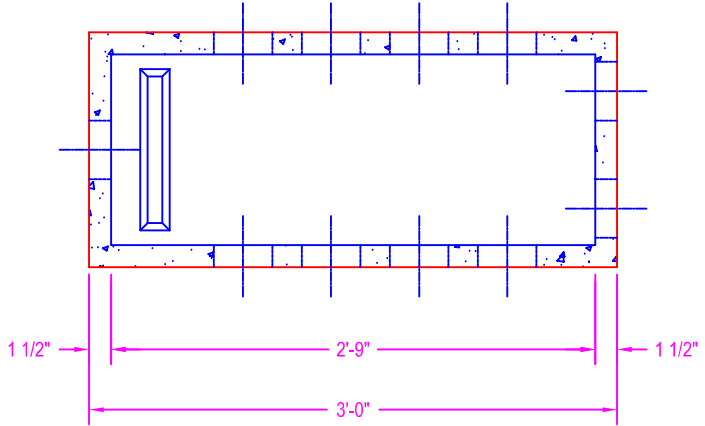

POLYLOK SEE SPEC. SHEET

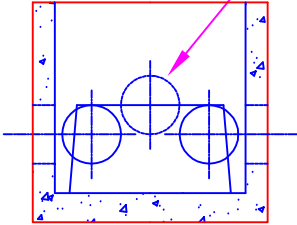

	750 Howard Street Elmira, NY 14904 Fax: (607) 737-0291 Phone: (607) 733-0568 1-800-472-4335	Title: 10 HOLE DB	Drawn By: JPS
		Scale: Not To Scale	Drawing No.: 1034
			Date: 11-22-99