
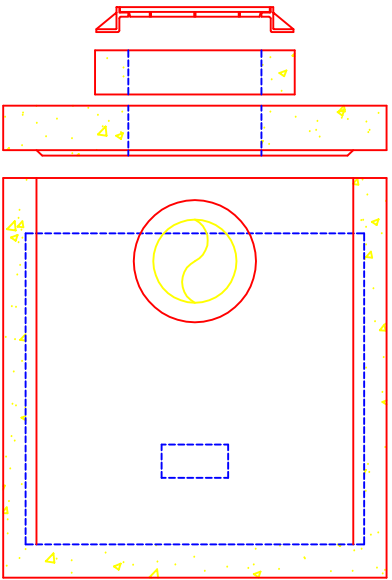
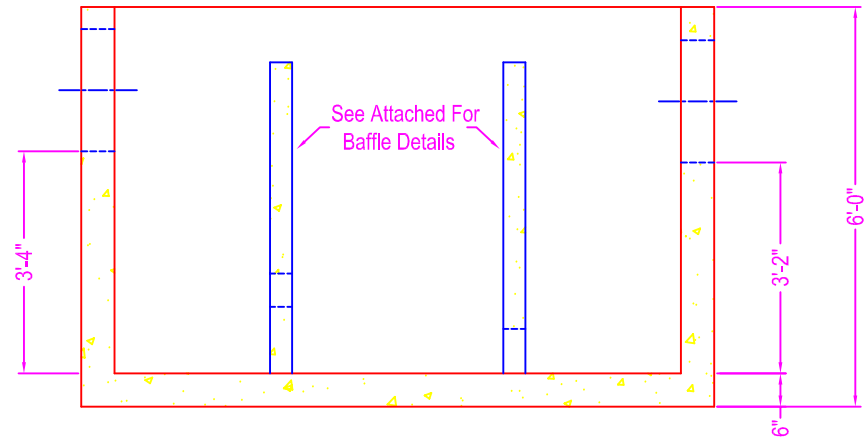
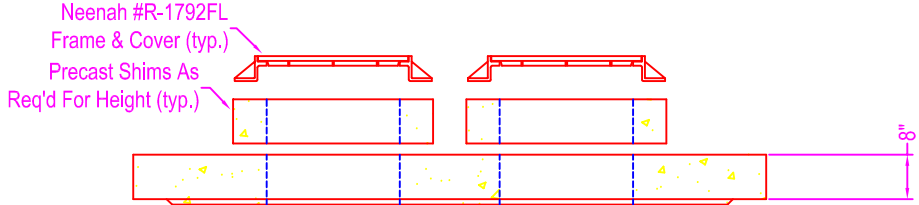


1,050 GALLON OIL/WATER SEPARATOR

- NOTES:
- CONCRETE: 5000 psi @ 28 days
 - REF: #5 rebar @ 8" o.c. each way in base, walls, and baffles
 - #5 rebar @ 8" o.c. each way in cover slab
 - OPENINGS: Kor-N-Seal Boot for 15" SLHDPE pipe - see spec sheet
 - BAFFLE WALLS: see attached
 - CASTING: Neenah #R-1792FL
 - SHIMS: as req'd for height

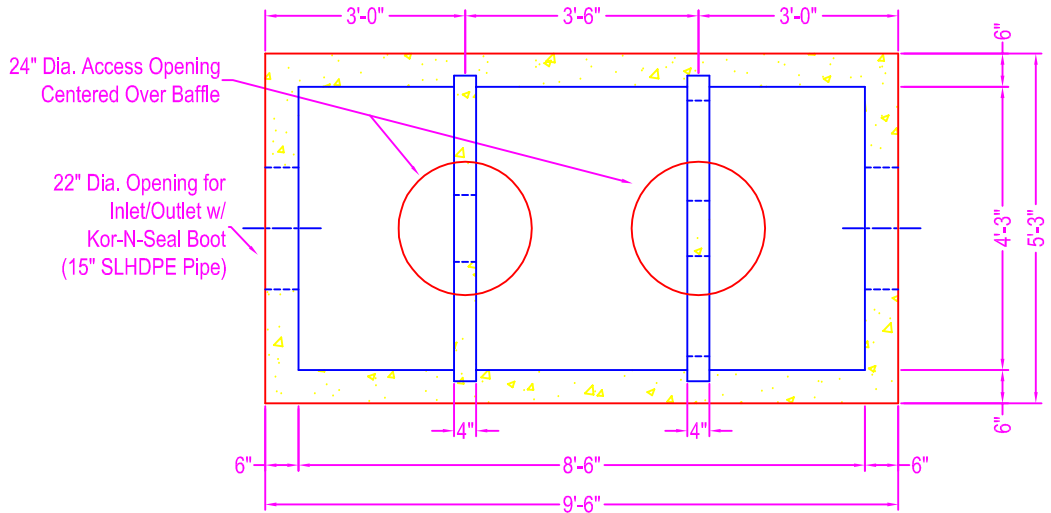

	750 Howard Street Elmira, NY 14904 Fax: (607) 737-0291 Phone: (607) 733-0568 1-800-472-4335	Title: Oil/Water Separator	Drawn By: JPS
		Scale: Not To Scale	Drawing No.: 01050400
			Date: 1-5-04