



"DRAW": distance between high water level
& low water level
DRAW: Single-12"
FLOW RATE: 78gal to 80 gal per min.
Gallons per discharge (is determined by the volume
of the tank and the siphon spec.)

SIPHON TANK 255 GALLON DISCHARGE

3-INLETS
1-OUTLET

NOTES:

CAPACITY: 1000 Gallons
CONCRETE: 5000 psi @ 28 days
POLYPROPYLENE FIBERS
REF.: #3 rebar 8" o.c. throughout
PIPE CONNECTS: Polylok
INLET: concrete monolithic
OUTLET: 3" sch 40 PVC

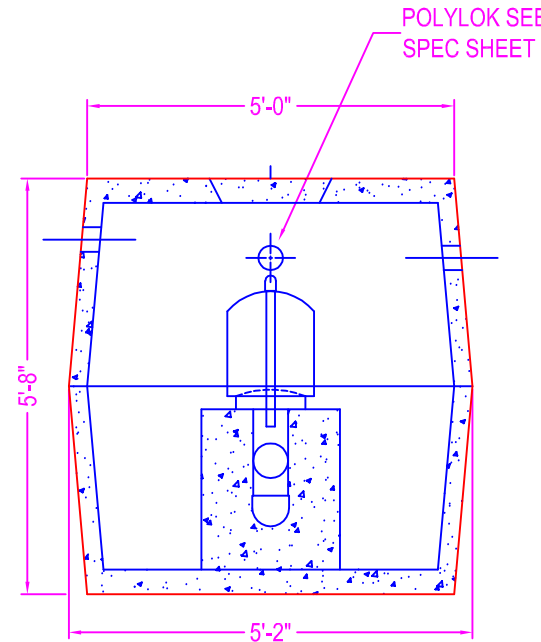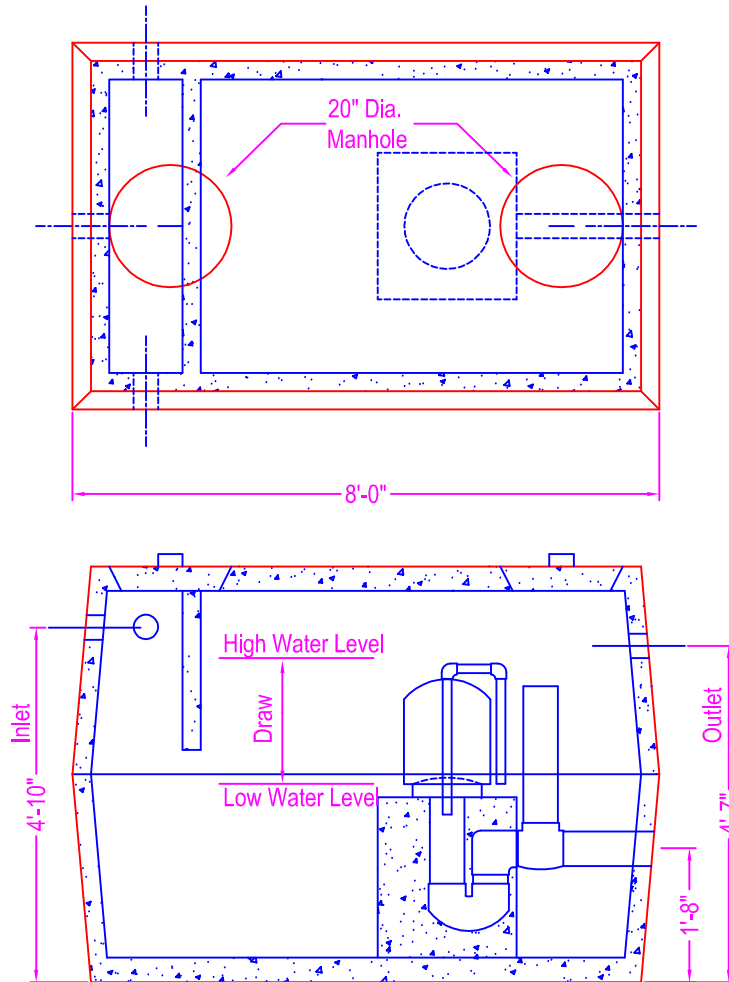

Zeiser
Wilbert
VAULT, INC.
CONCRETE PRODUCTS

750 Howard Street Elmira, NY 14904
Fax: (607) 737-0291
Phone: (607) 733-0568
1-800-472-4335

Title: 255 GALLON SIPHON

Scale: Not To Scale

Drawn By: JPS

Drawing No.: 1026

Date: 11-11-99