
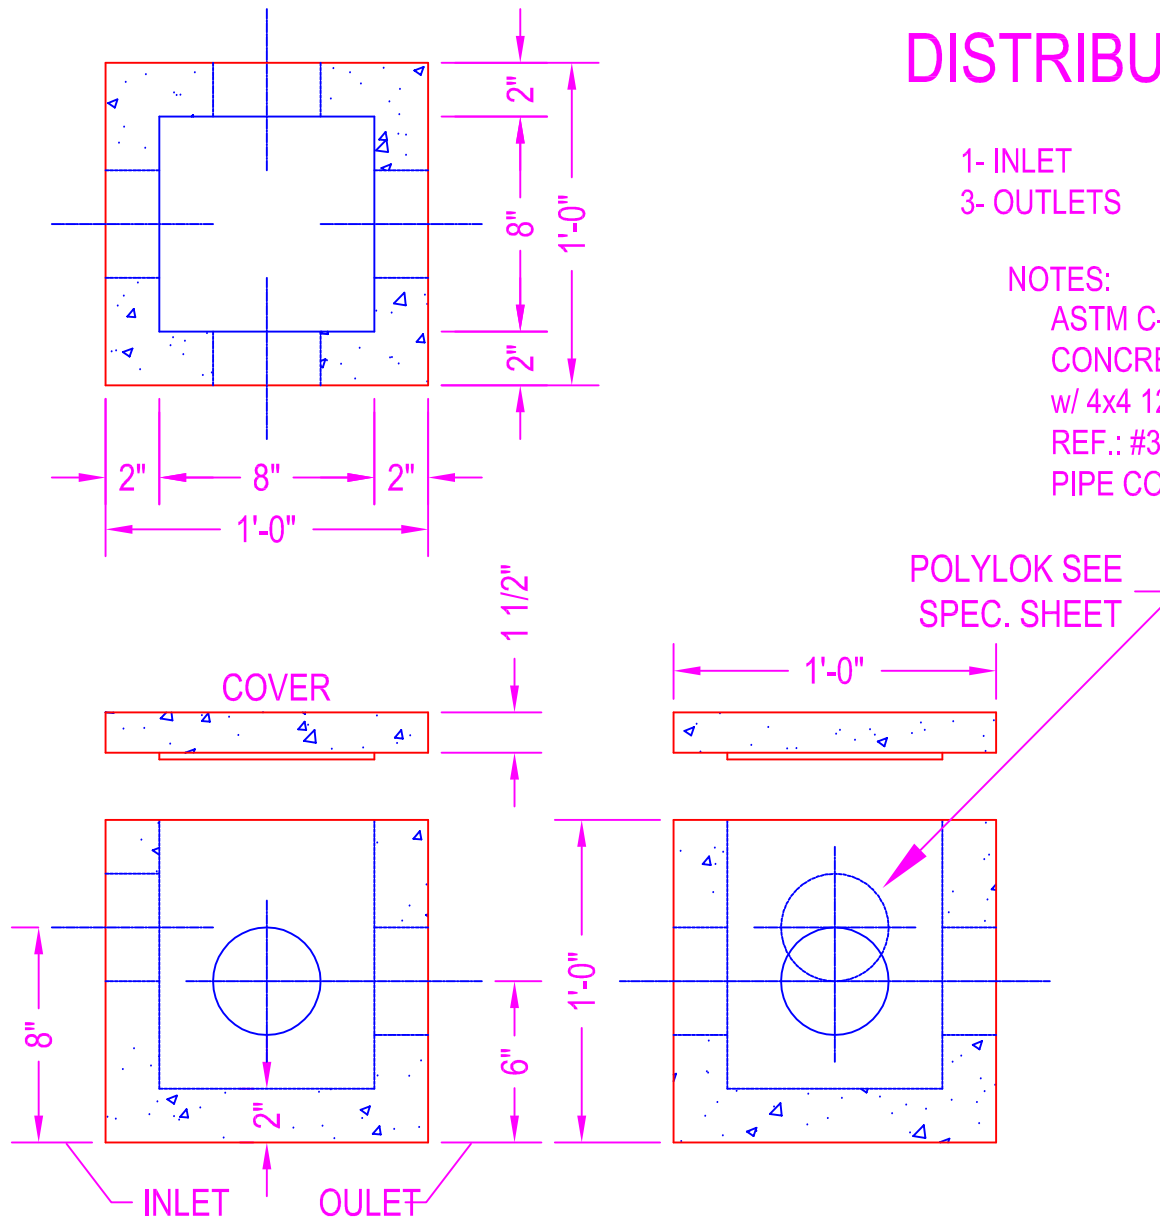


DISTRIBUTION BOX

1- INLET
3- OUTLETS

NOTES:
 ASTM C-478
 CONCRETE: 5000 psi @ 28 days
 w/ 4x4 12.5 mesh
 REF.: #3 rebar in cover
 PIPE CONNECTS: polylok

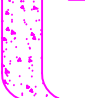

Zeiser

Wilbert
 VAULT, INC.
 CONCRETE PRODUCTS

750 Howard Street Elmira, NY 14904
 Fax: (607) 737-0291
 Phone: (607) 733-0568
 1-800-472-4335

Title: 3 HOLE DB

Scale: Not To Scale

Drawn By: JPS

Drawing No.: 1031

Date: 11-18-99