
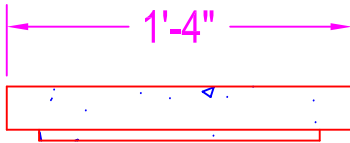
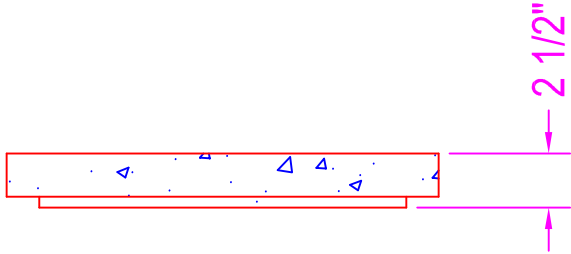




# DISTRIBUTION BOX

1-INLET  
6-OUTLETS

NOTES:  
 CONCRETE: 5000 psi @ 28 days  
 REF: Polypropylene fibers  
 #3 rebar & 4x4 12.5 mesh  
 in box  
 #3 rebar in cover  
 PIPE CONNECTS: Polylok

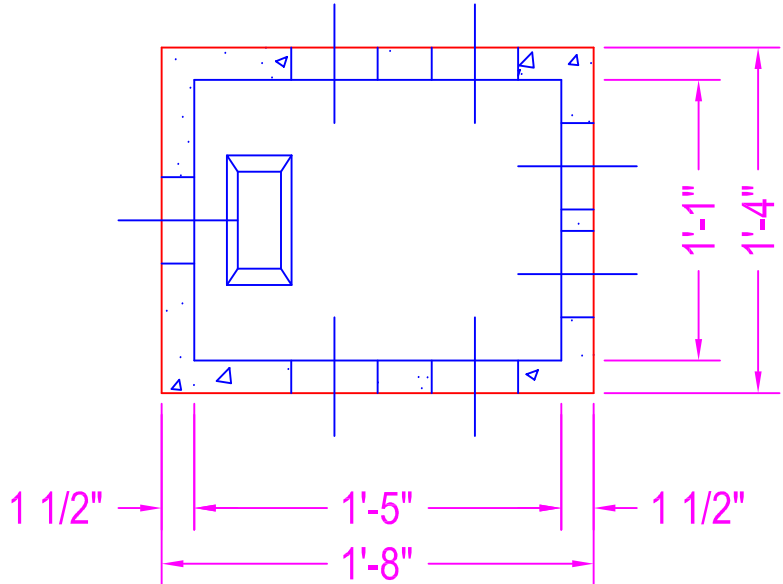

Polylok See Spec. Sheet

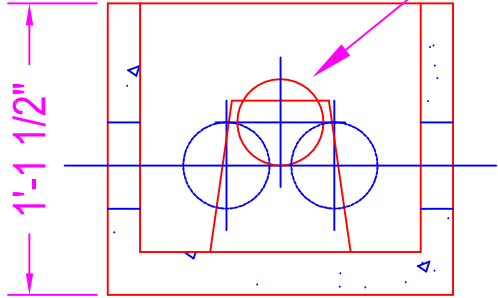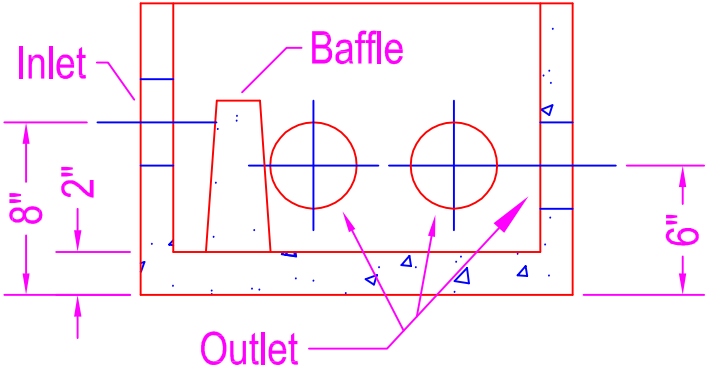

	750 Howard Street Elmira, NY 14904 Fax: (607) 737-0291 Phone: (607) 733-0568 1-800-472-4335	<b>Title: 6 HOLE DB</b>	Drawn By: JPS
		Scale: Not To Scale	Drawing No.: 1032A
			Date: 12-14-00