

ADAPTER SHIM


NOTES:


Allows any septic tank or drywell to accept a "New Style" interlocking chimney & cover

CONCRETE: 5000 psi @ 28 days

POLYPROPYLENE FIBERS

REF.: #3 rebar

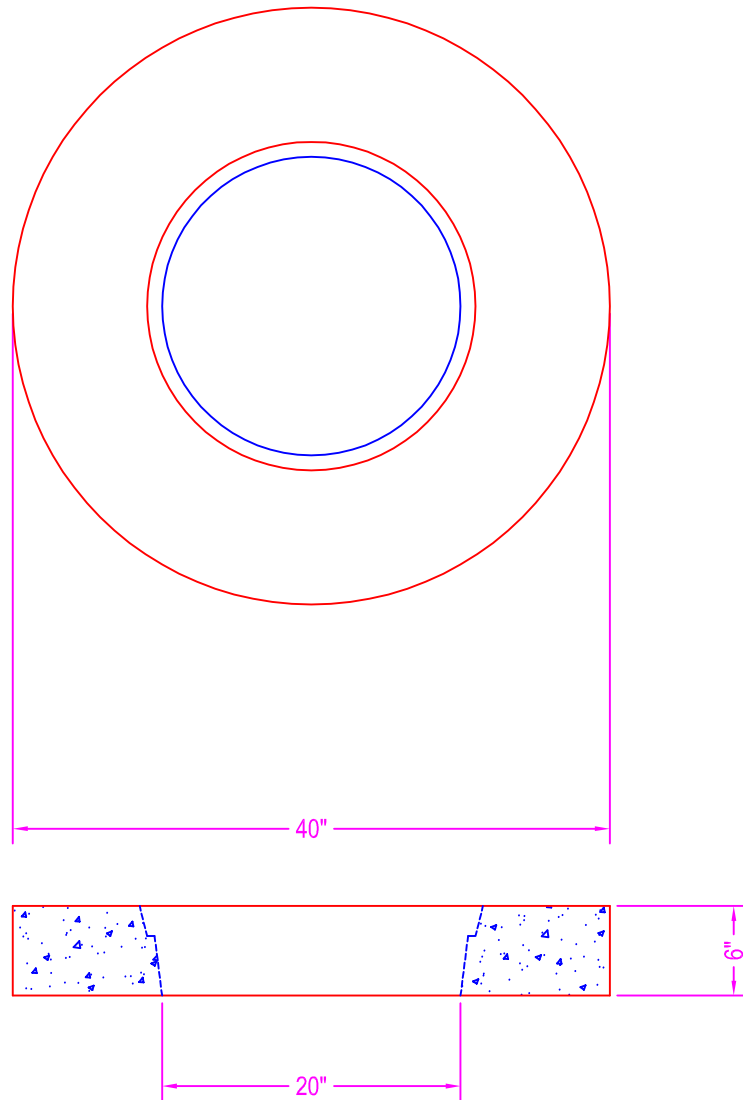

 <p>Zeiser Wilbert VAULT, INC. CONCRETE PRODUCTS</p>	750 Howard Street Elmira, NY 14904 Fax: (607) 737-0291 Phone: (607) 733-0568 1-800-472-4335	Title: ADAPTER SHIM	Drawn By: JPS
		Scale: Not To Scale	Drawing No.: 1024
			Date: 10-25-99