


TRENCH DRAIN


NOTES:

CONCRETE: 5000 psi @ 28 days
 REF: #4 rebar @ 8" o.c. each way
 in walls & base

OPENING: 6" PVC coupling cast in
 one end of trench

CASTING: Neenah #R-4990 DX
 trench drain frame & grate

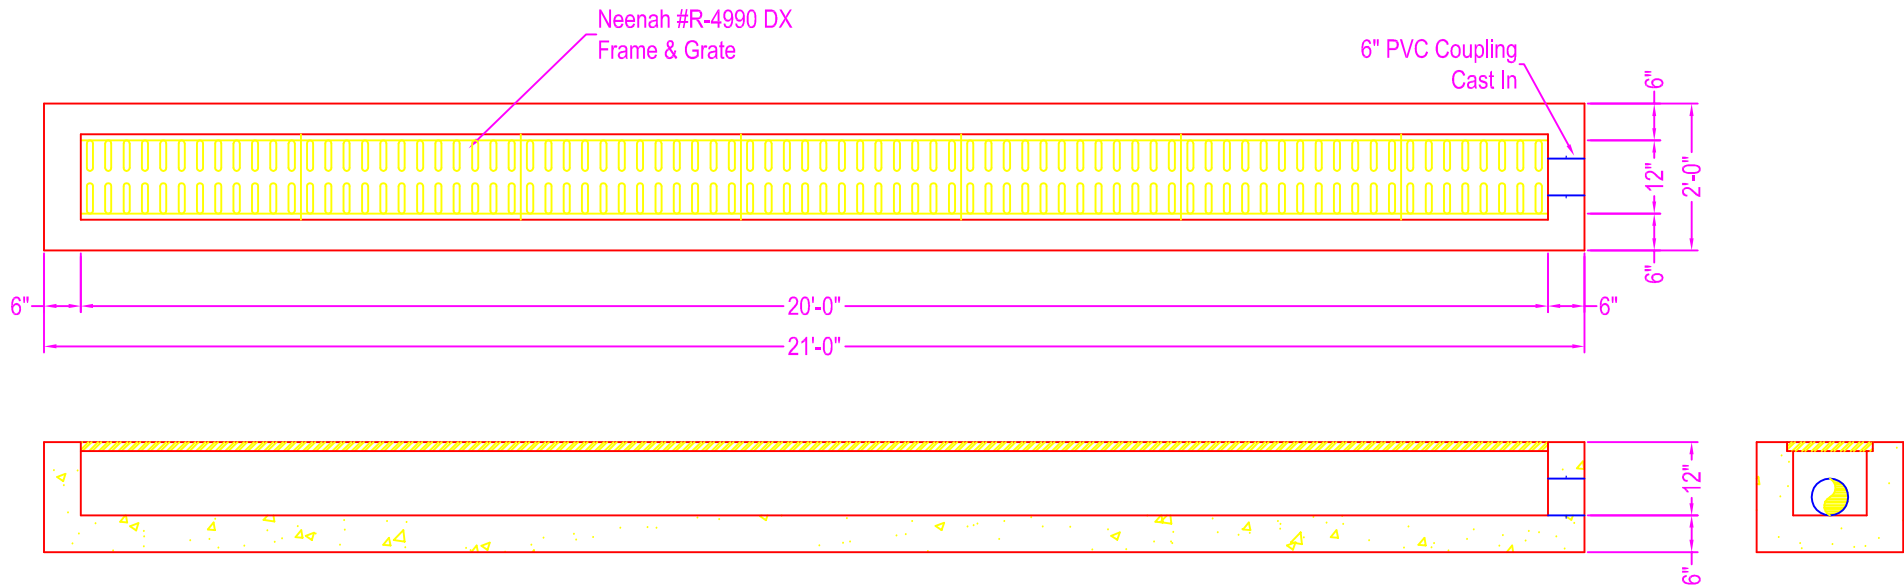

Zeiser

Wilbert
 VAULT, INC.
 CONCRETE PRODUCTS

750 Howard Street Elmira, NY 14904
 Fax: (607) 737-0291
 Phone: (607) 733-0568
 1-800-472-4335

Title: Trench Drain

Scale: Not To Scale

Drawn By: JPS

Drawing No.: 01020300

Date: 1/2/03