


# TRENCH DRAIN

## NOTES:

CONCRETE: 5000 psi @ 28 days  
 REF: #4 rebar @ 8" o.c. each way  
 in base & walls  
 JOINT: ship lap joint  
 OPENING: 4" sch 40 PVC coupling  
 CONNNECTION: bolt pocket with all-thread  
 bolt  
 CASTING: Neenah #R-4990 DX

## WEIGHTS:

Sec #1 & 4: 8,228#  
 Sec #2 & 3: 8,712#

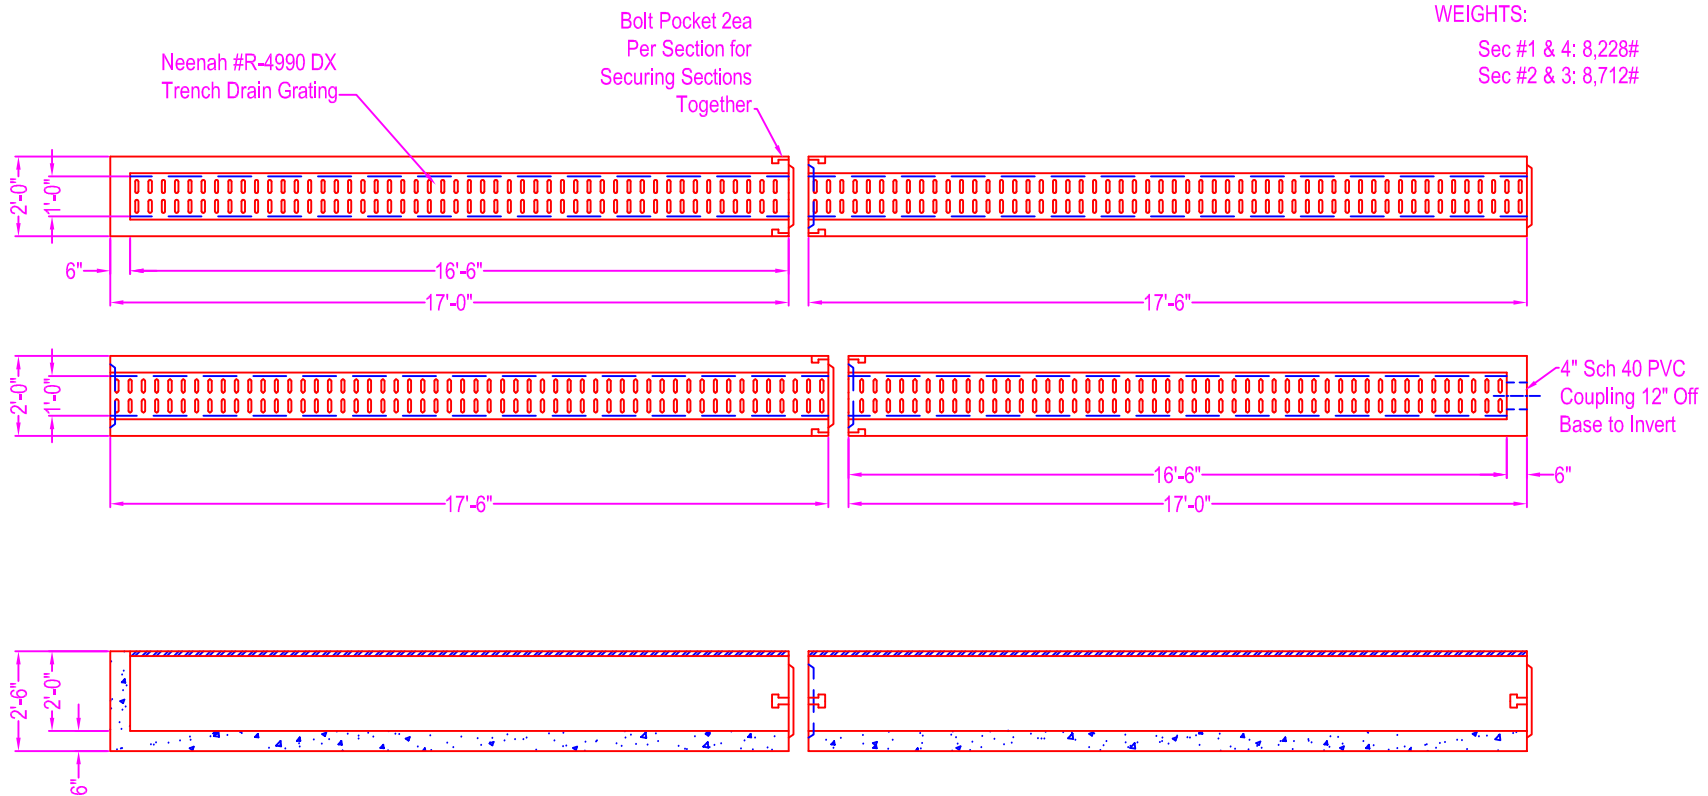

Zeiser

Wilbert  
VAULT, INC.

CONCRETE PRODUCTS

750 Howard Street Elmira, NY 14904

Fax: (607) 737-0291

Phone: (607) 733-0568

1-800-472-4335

Title: Trench Drain

Scale: Not To Scale

Drawn By: JPS

Drawing No.: 08100500

Date: 8-10-05