



SEPTIC TANK ST-500

3-INLETS
3-OUTLETS

NOTES:

CONCRETE: 5000 psi @ 28 days
 REF: Matrix HPS fiber mesh
 rebar grade 60 ASTM A615
 ENTRAINED AIR: 5% to 8%
 DESIGN LOAD: 300 psf / non traffic
 LIVE LOAD: N/A
 EARTH FILL: 36" max fill depth
 BUOYANCY FACTOR: N/A
 PIPE CONNECTS: polylok (cast in)
 BAFFLE: plastic baffle w/ gas deflector
 on outlet opening
 plastic baffle on inlet

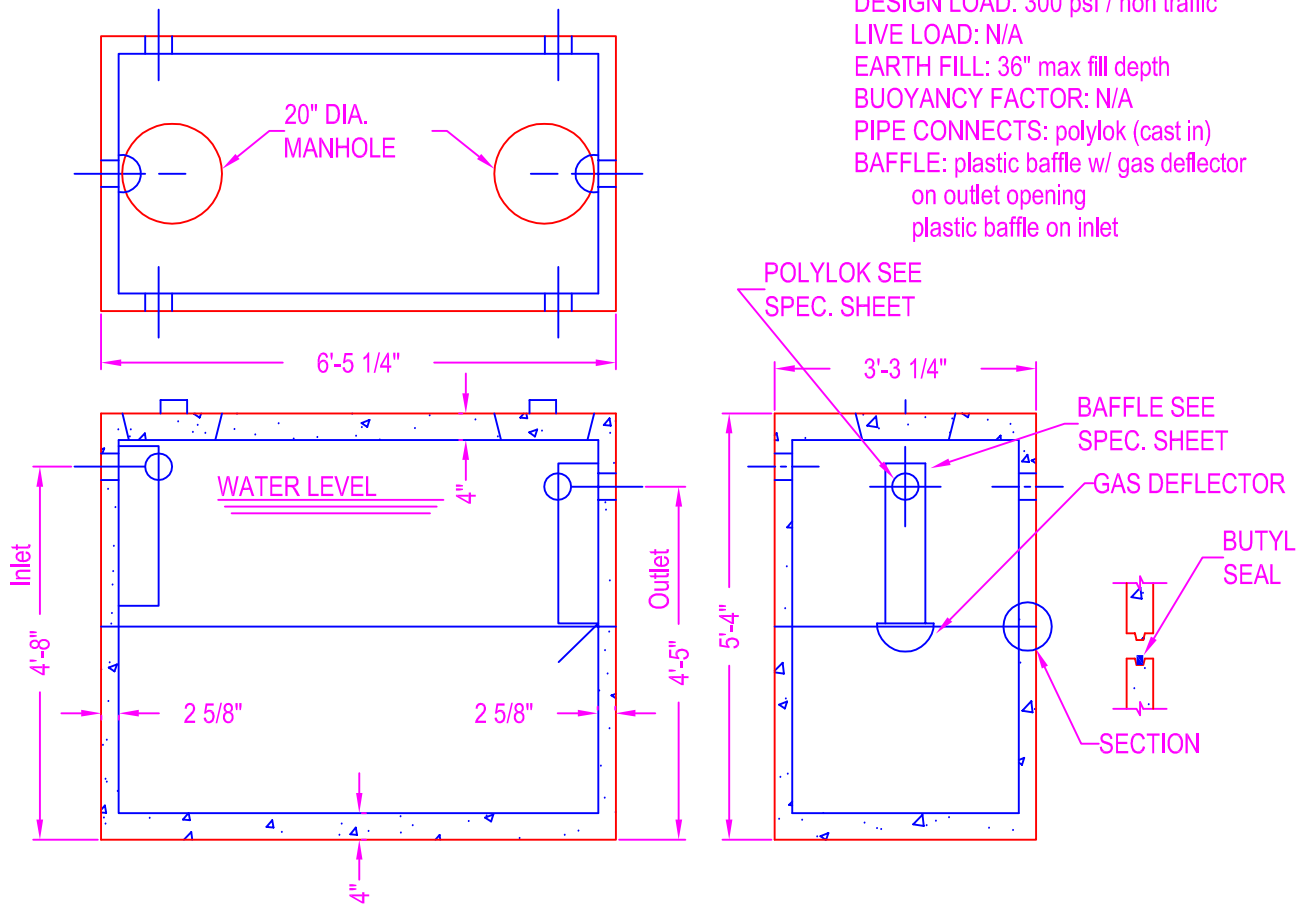

 <p>Zeiser Wilbert VAULT, INC. CONCRETE PRODUCTS</p>	750 Howard Street Elmira, NY 14904 Fax: (607) 737-0291 Phone: (607) 733-0568 1-800-472-4335	Title: ST-500	Drawn By: JPS
		Scale: Not To Scale	Drawing No.: 01020900
			Date: 1-2-09